



PERMIT # 1628760

CONTACT - JOHN DOE - CUSTOM POOLS INC. - [772-684-8210](tel:772-684-8210)

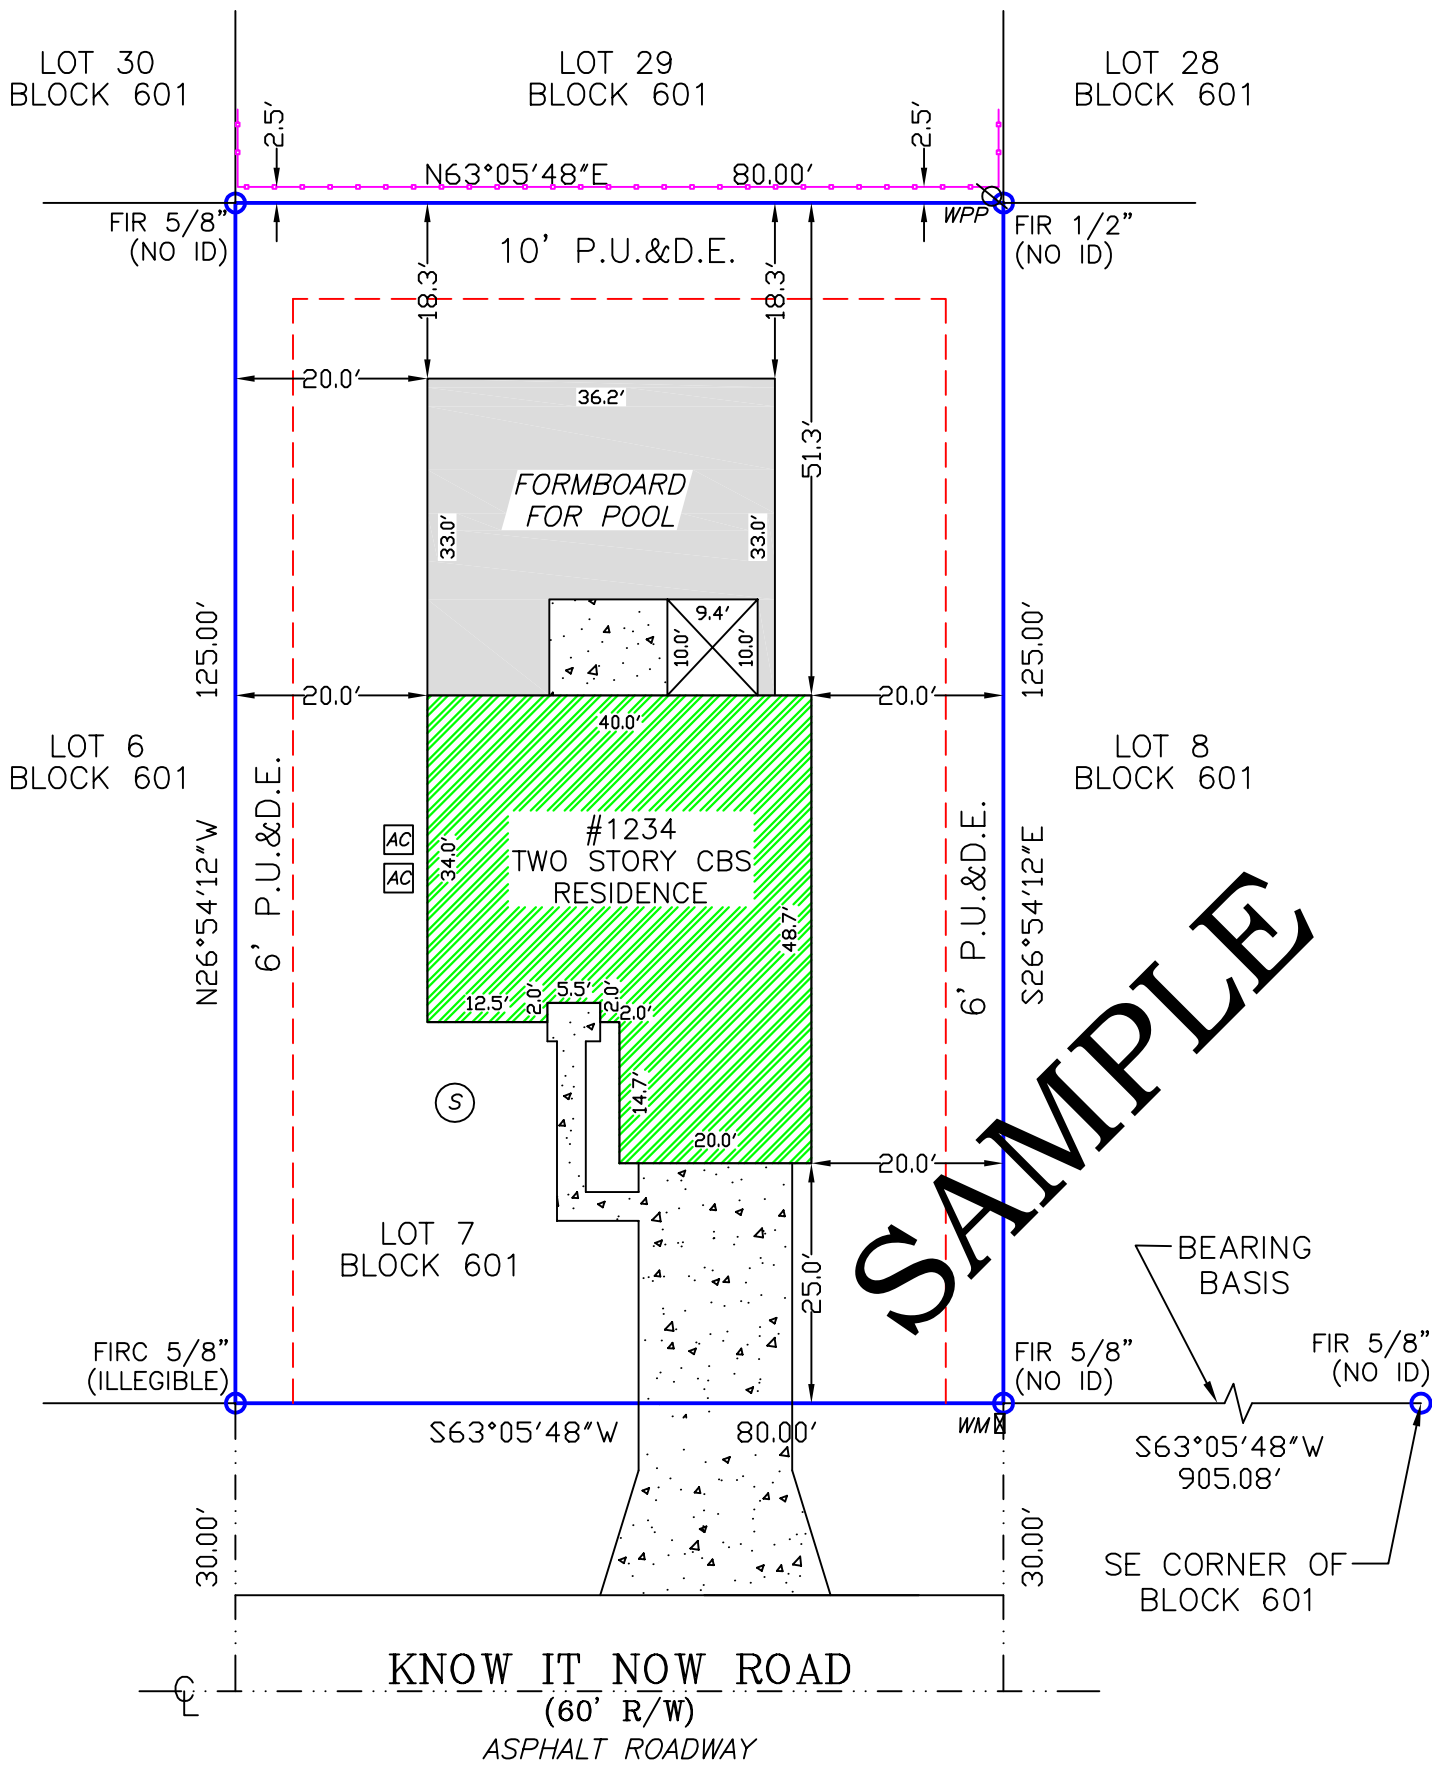

SAMPLE

NOTES:
 PROPERTY APPEARS TO BE SERVICED BY PUBLIC UTILITIES.
 ALL BEARINGS AND DISTANCES SHOWN ARE RECORD AND MEASURED, UNLESS OTHERWISE SHOWN.
 P.U.&D.E. = PUBLIC UTILITY AND DRAINAGE EASEMENT
 BEARINGS ARE BASED UPON THE RECORD BEARING FOR THE NORTHERLY RIGHT OF WAY LINE OF KNOW IT NOW ROAD.

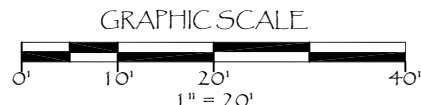

JOB # - 1701-000	REVISION -
FIELD DATE -01/01/2017	REVISION -
DRAWN BY - M.W.S.	REVISION -
REVISION -	REVISION -

FLORIDA BUSINESS CERTIFICATE OF AUTHORIZATION NUMBER LB 6912

Know It Now, Inc.
 PROFESSIONAL SURVEYING AND MAPPING