

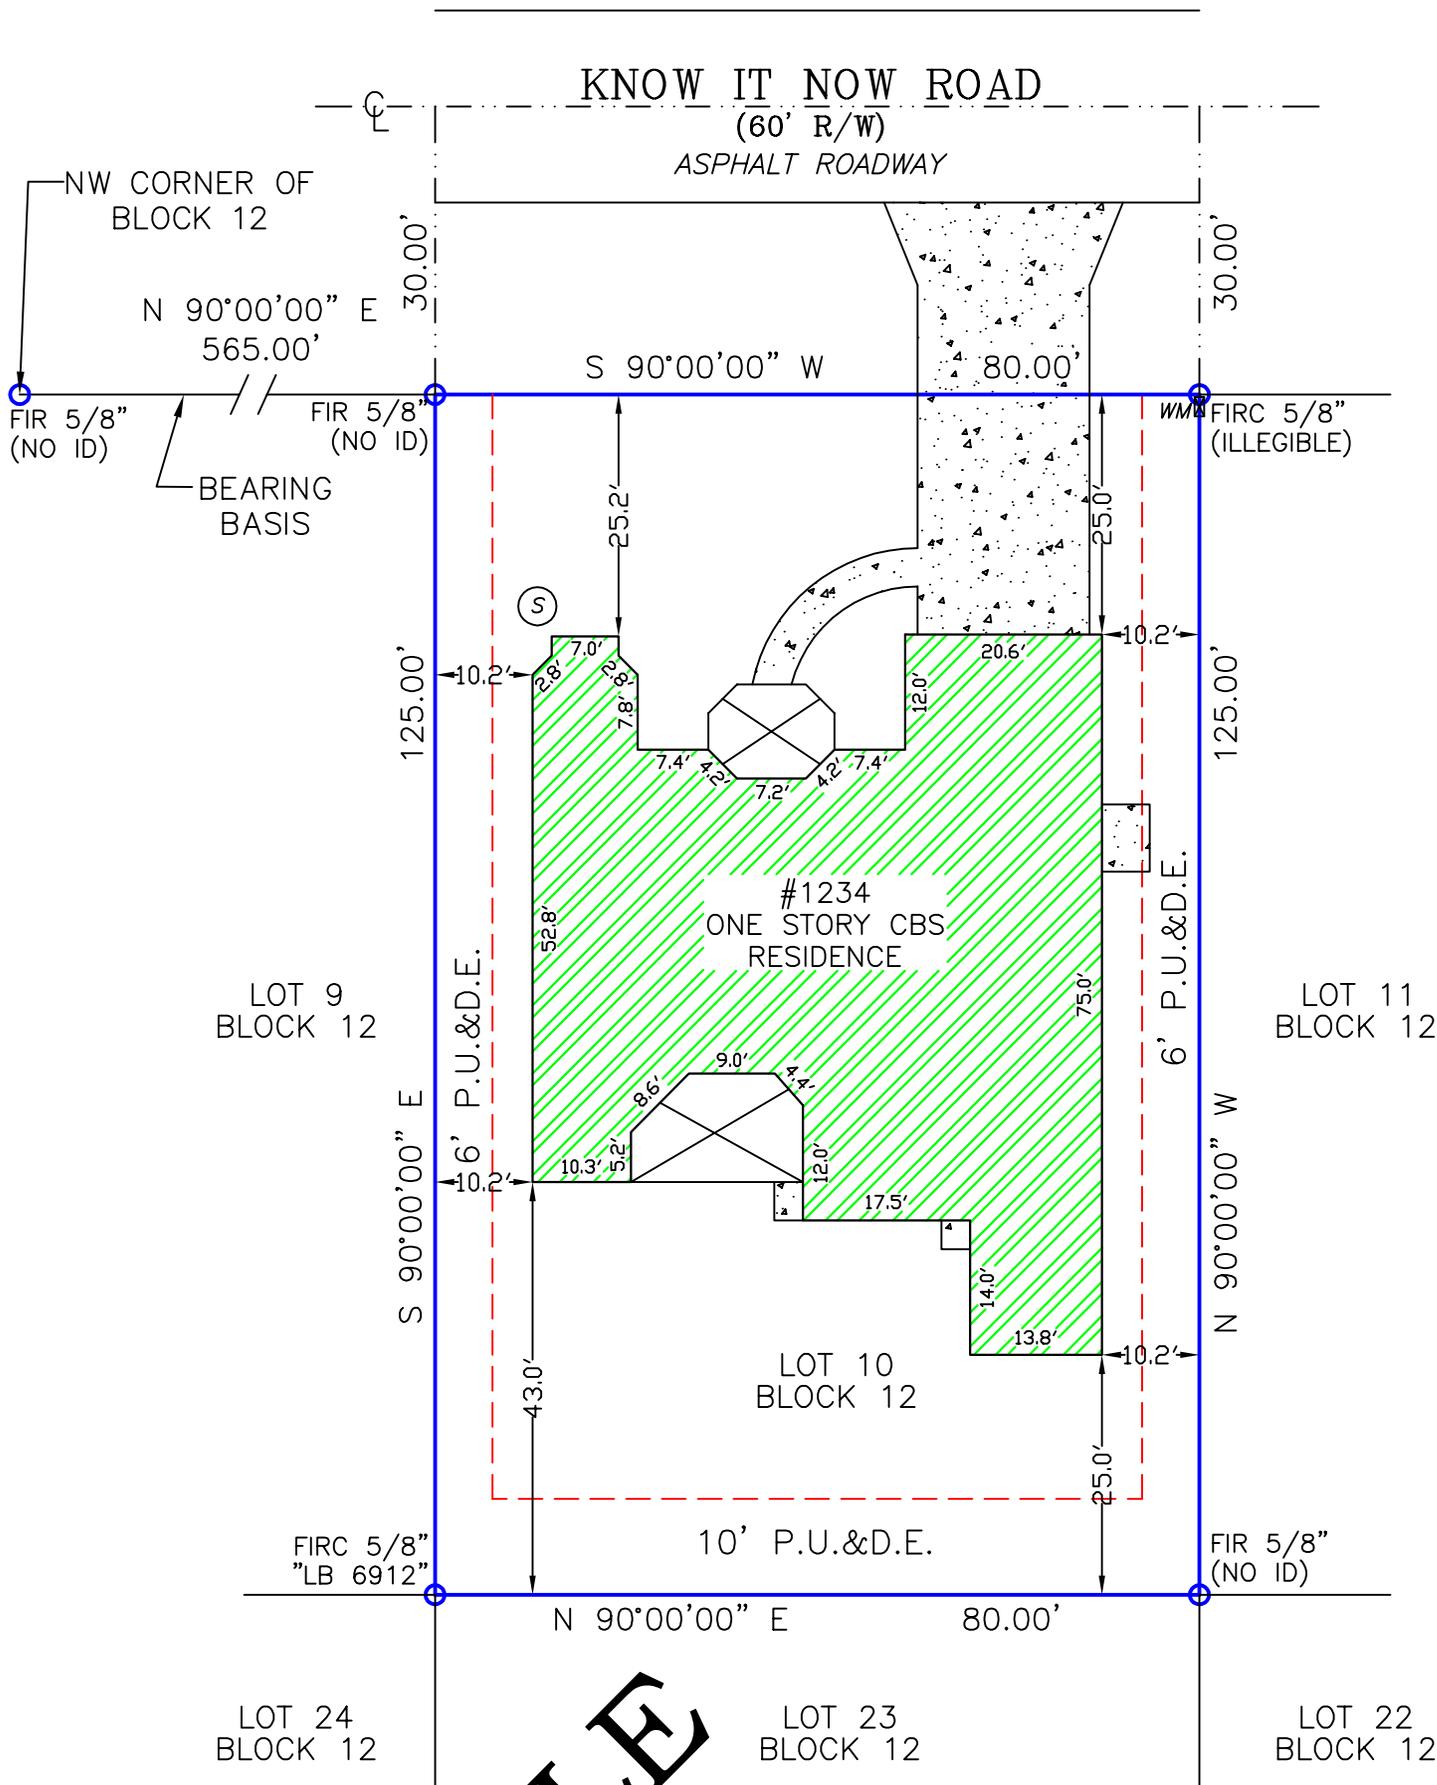


MAP OF BOUNDARY SURVEY PREPARED FOR JOHN A. SMITH AND JOAN B. SMITH

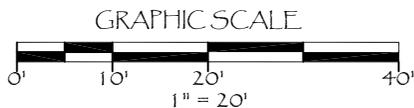

**SAMPLE**

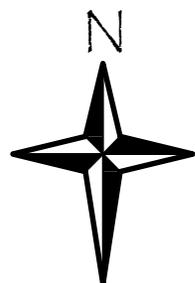

**NOTES:**  
 PROPERTY APPEARS TO BE SERVICED BY PUBLIC UTILITIES.  
 ALL BEARINGS AND DISTANCES SHOWN ARE RECORD AND MEASURED, UNLESS OTHERWISE SHOWN.  
 P.U.&D.E. = PUBLIC UTILITY AND DRAINAGE EASEMENT  
 BEARINGS ARE BASED UPON THE RECORD BEARING FOR THE SOUTHERLY RIGHT OF WAY LINE OF KNOW IT NOW ROAD.

JOB # - 1611-000	REVISION -
FIELD DATE - 11/15/2016	REVISION -
DRAWN BY - M.W.S.	REVISION -
REVISION -	REVISION -
FLORIDA BUSINESS CERTIFICATE OF AUTHORIZATION NUMBER LB 6912	

**Know It Now, Inc.**  
 PROFESSIONAL SURVEYING AND MAPPING